


FK SYSTEM

Technical catalogue
Catálogo técnico

tempio®

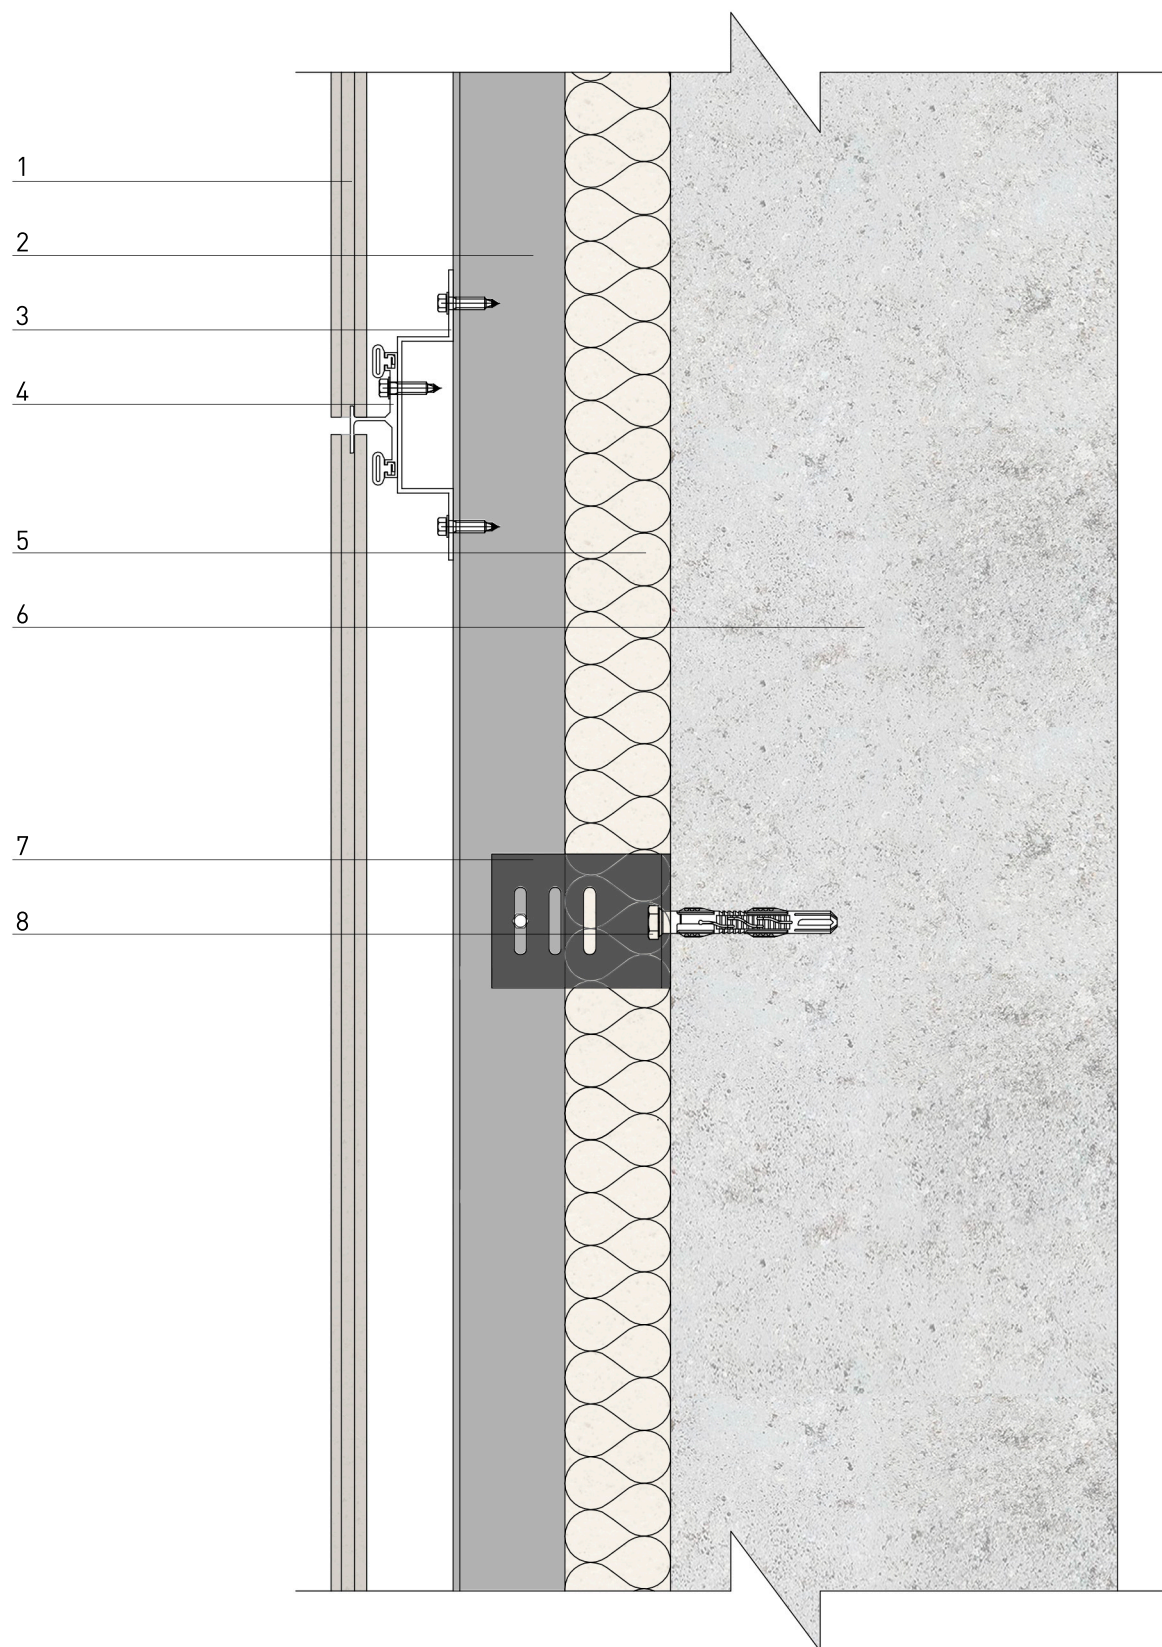

1. Tempio tile
Pieza Tempio

2. Vertical T Profile
Perfil T vertical

3. Horizontal Profile
Perfil horizontal

4. Clip
Grapa

5. Insulating layer
Aislamiento

6. Wall
Muro

7. Bracket
Ménsula


8. Anchorage
Anclaje

FK SYSTEM

Vertical section
Sección vertical

tempio®

2019

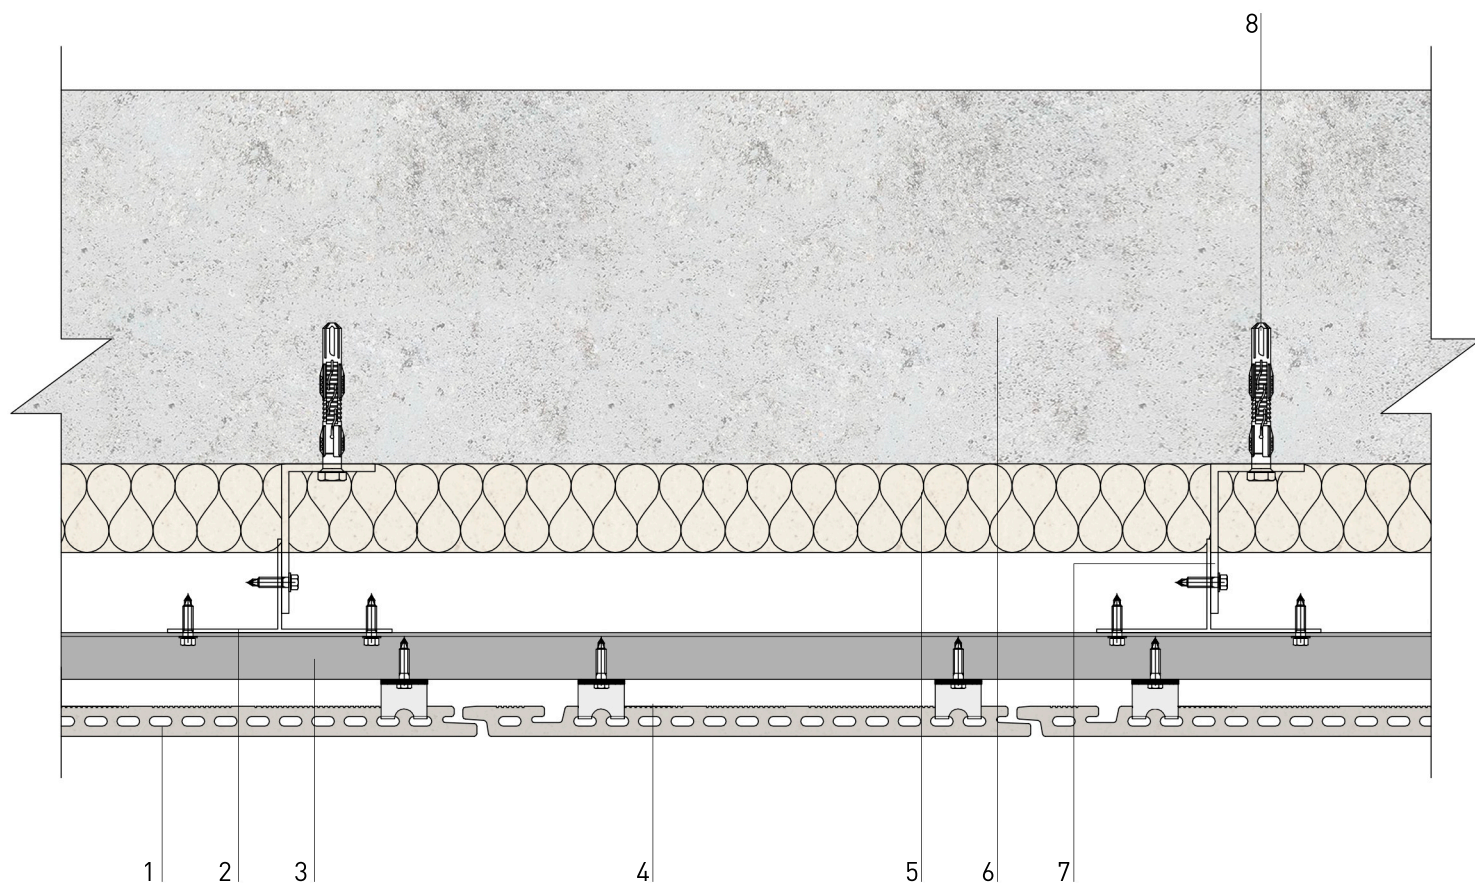

1. Tempio tile
Pieza Tempio

2. Vertical T Profile
Perfil T vertical

3. Horizontal Profile
Perfil horizontal

4. Clip
Grapa

5. Insulating layer
Aislamiento

6. Wall
Muro

7. Bracket
Ménsula


8. Anchorage
Anclaje

FK SYSTEM

Horizontal section
Sección horizontal

tempio®

2019

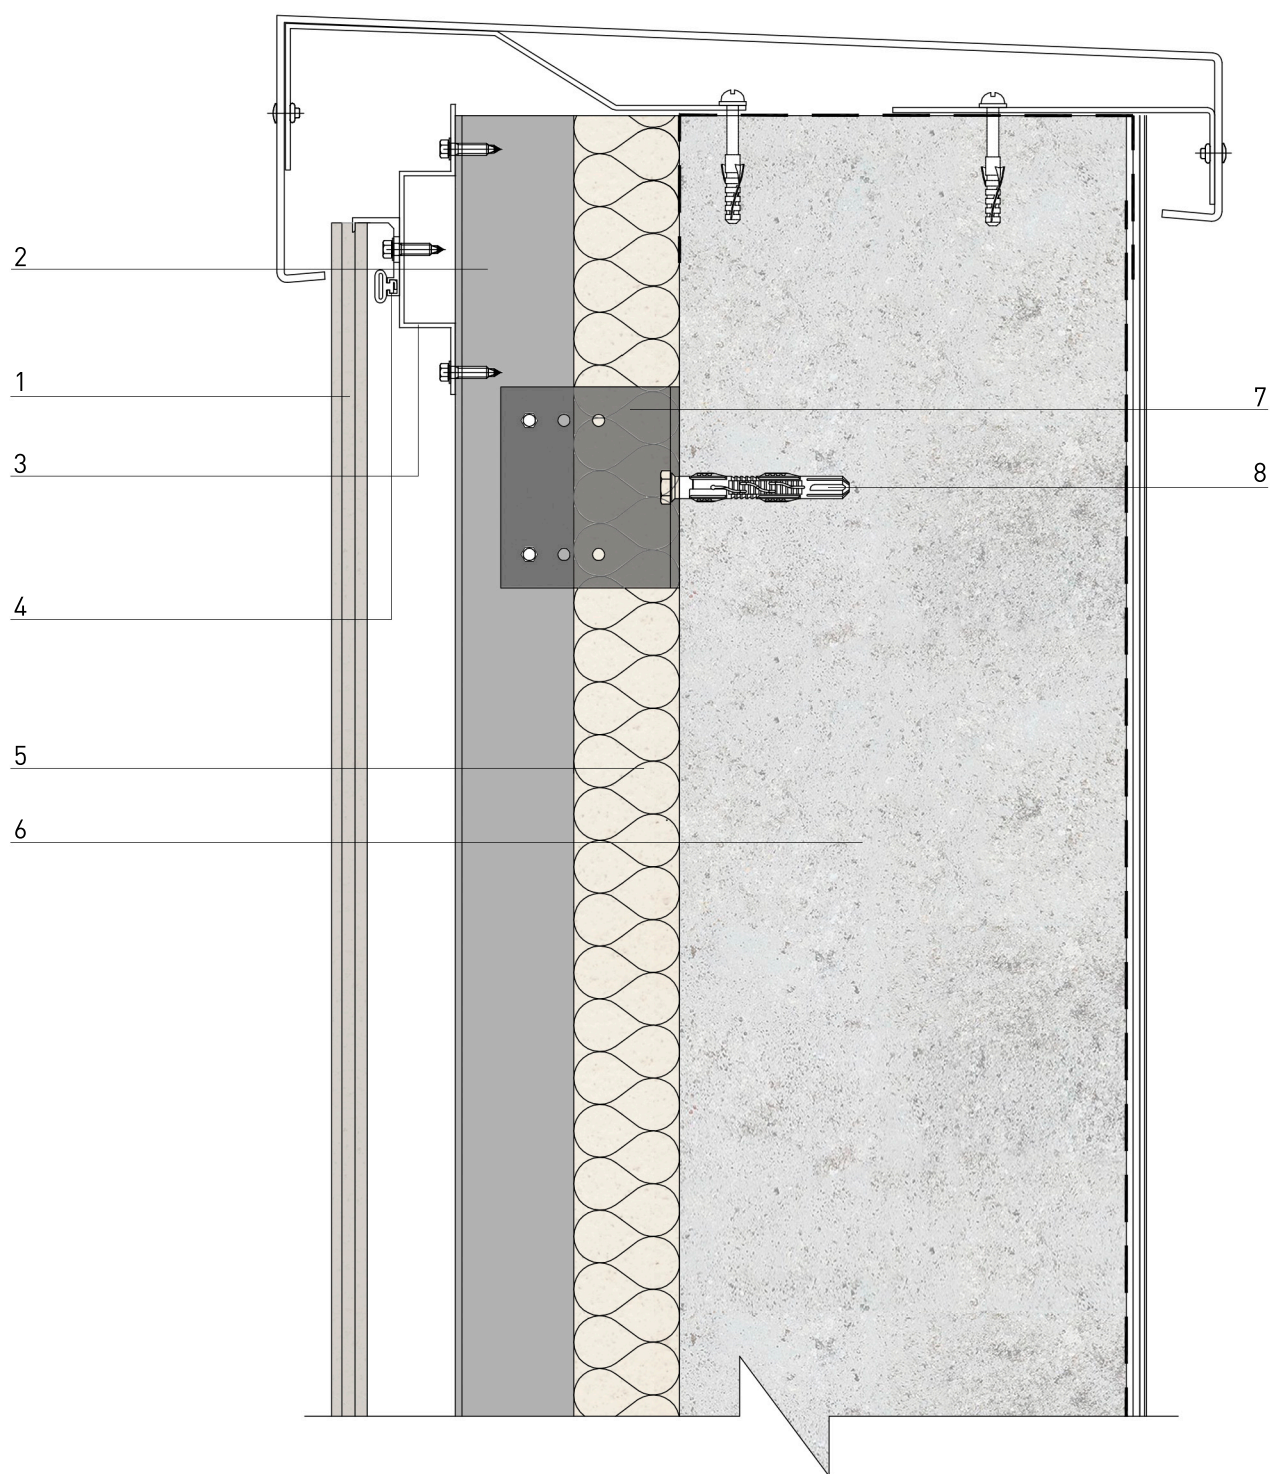

1. Tempio tile
Pieza Tempio

2. Vertical T Profile
Perfil T vertical

3. Horizontal Profile
Perfil horizontal

4. Clip
Grapa

5. Insulating layer
Aislamiento

6. Wall
Muro

7. Bracket
Ménsula

8. Anchorage
Anclaje


FK SYSTEM

Metallic coping

Coronación metálica

tempio®

2019

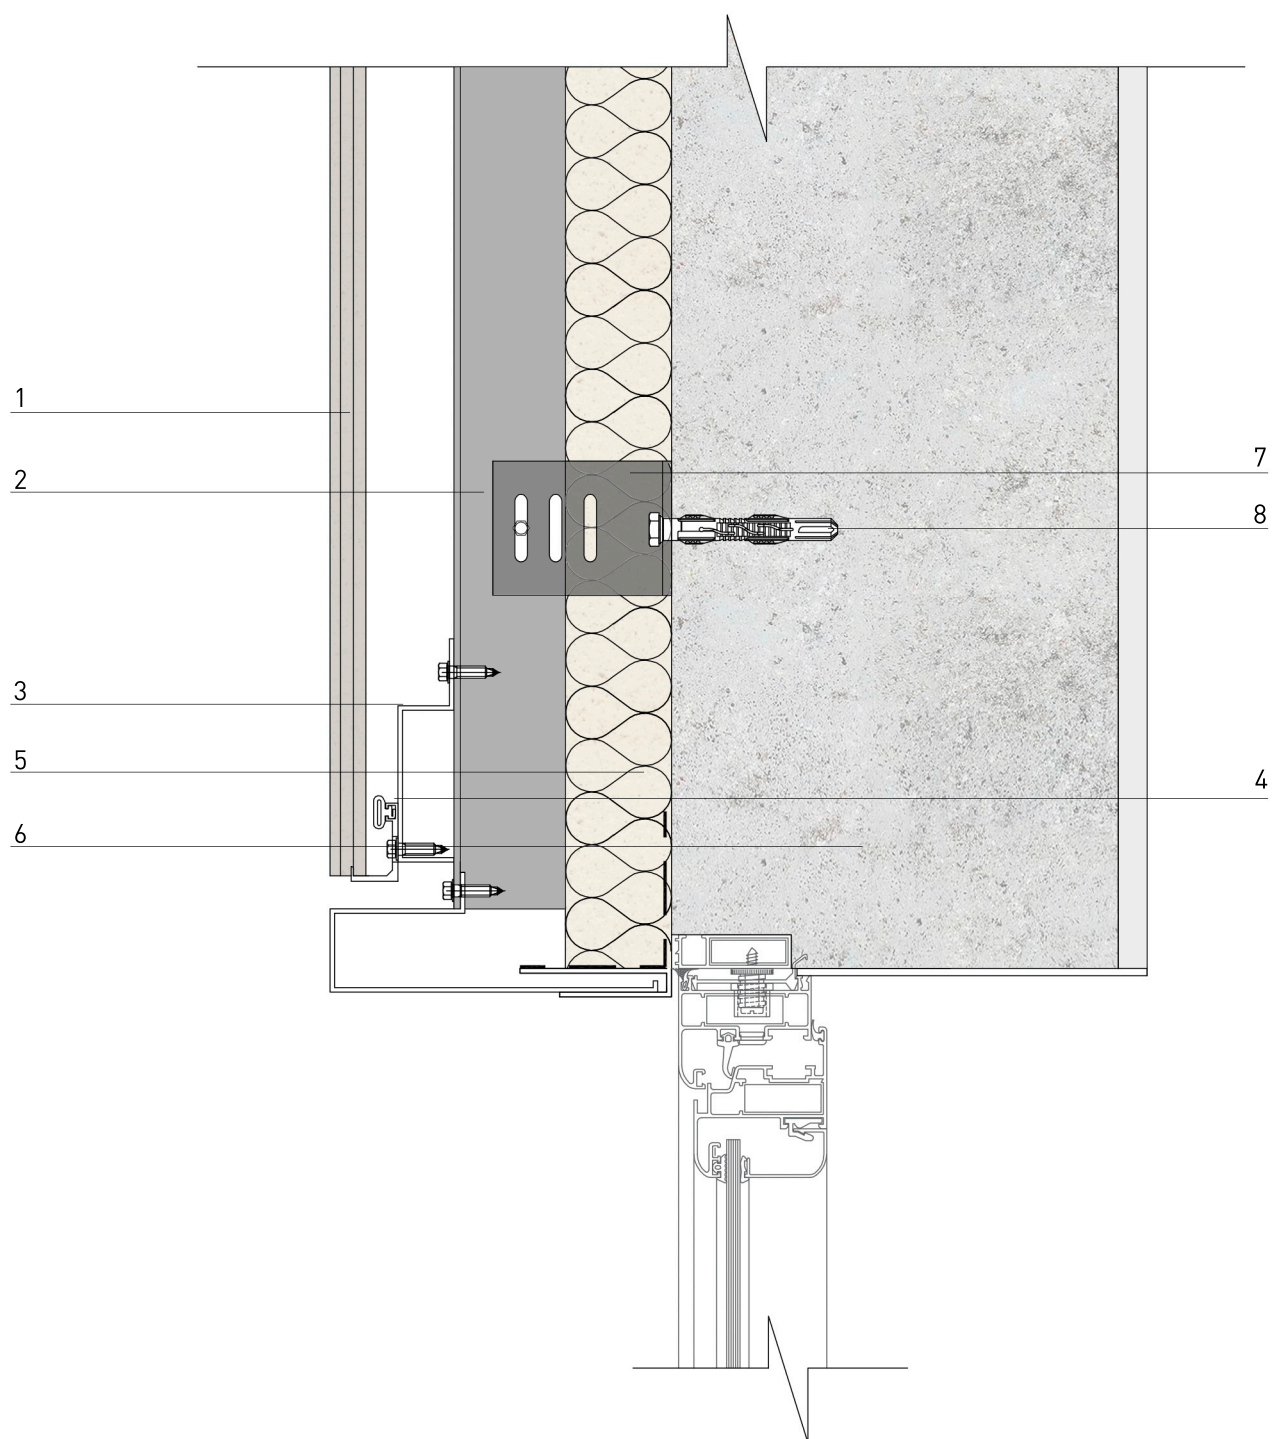

1. Tempio tile
Pieza Tempio

2. Vertical T Profile
Perfil T vertical

3. Horizontal Profile
Perfil horizontal

4. Clip
Grapa

5. Insulating layer
Aislamiento

6. Wall
Muro

7. Bracket
Ménsula


8. Anchorage
Anclaje

FK SYSTEM

Metallic lintel
Dintel metálico

tempio®

2019

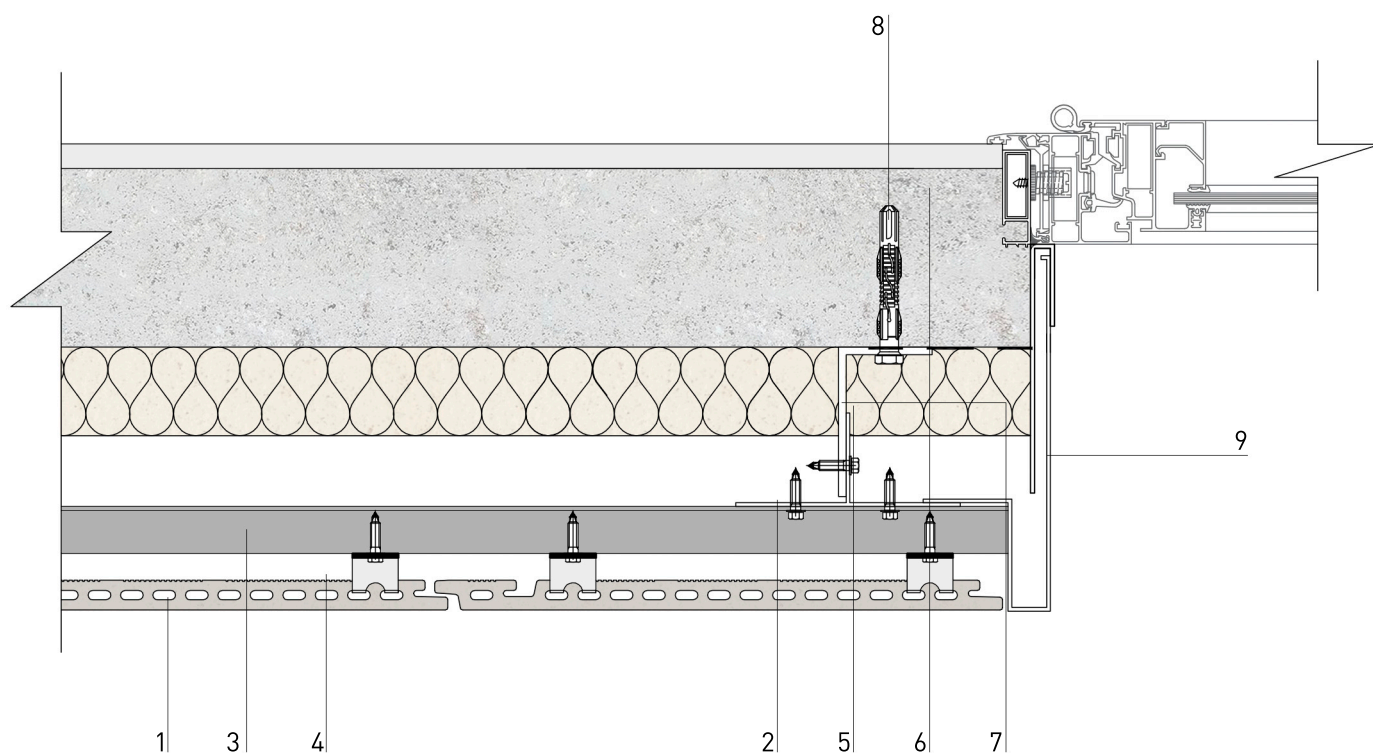

1. Tempio tile
Pieza Tempio

2. Vertical T Profile
Perfil T vertical

3. Horizontal Profile
Perfil horizontal

4. Clip
Grapa

5. Insulating layer
Aislamiento

6. Wall
Muro

7. Bracket
Ménsula

8. Anchorage
Anclaje


9. Finishing profile
Perfil de terminacion

FK SYSTEM

Metallic jamb
Jamba metálica

tempio®

2019

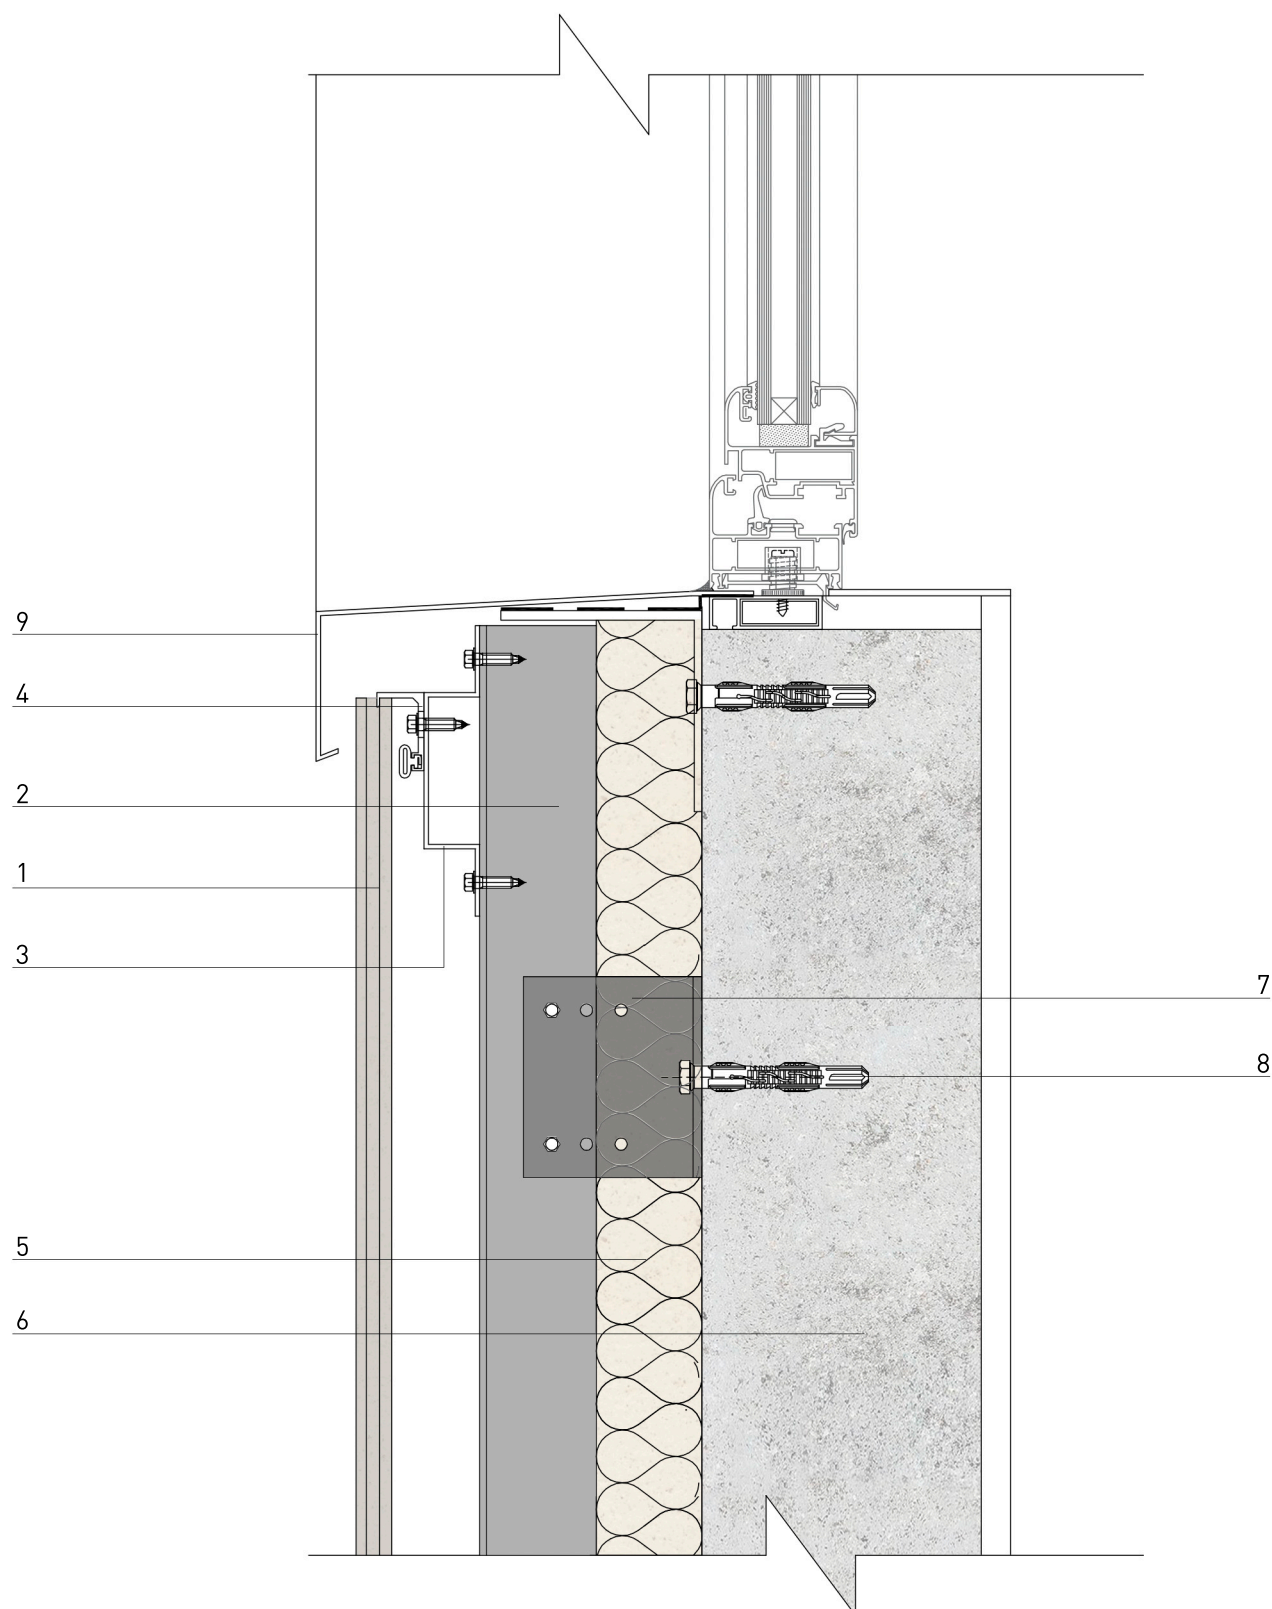

1. Tempio tile
Pieza Tempio

2. Vertical T Profile
Perfil T vertical

3. Horizontal Profile
Perfil horizontal

4. Clip
Grapa

5. Insulating layer
Aislamiento

6. Wall
Muro

7. Bracket
Ménsula

8. Anchorage
Anclaje

9. Metal sheet
Chapa de metal


FK SYSTEM

Metallic sill

Vierteaguas metálico

tempio®

2019

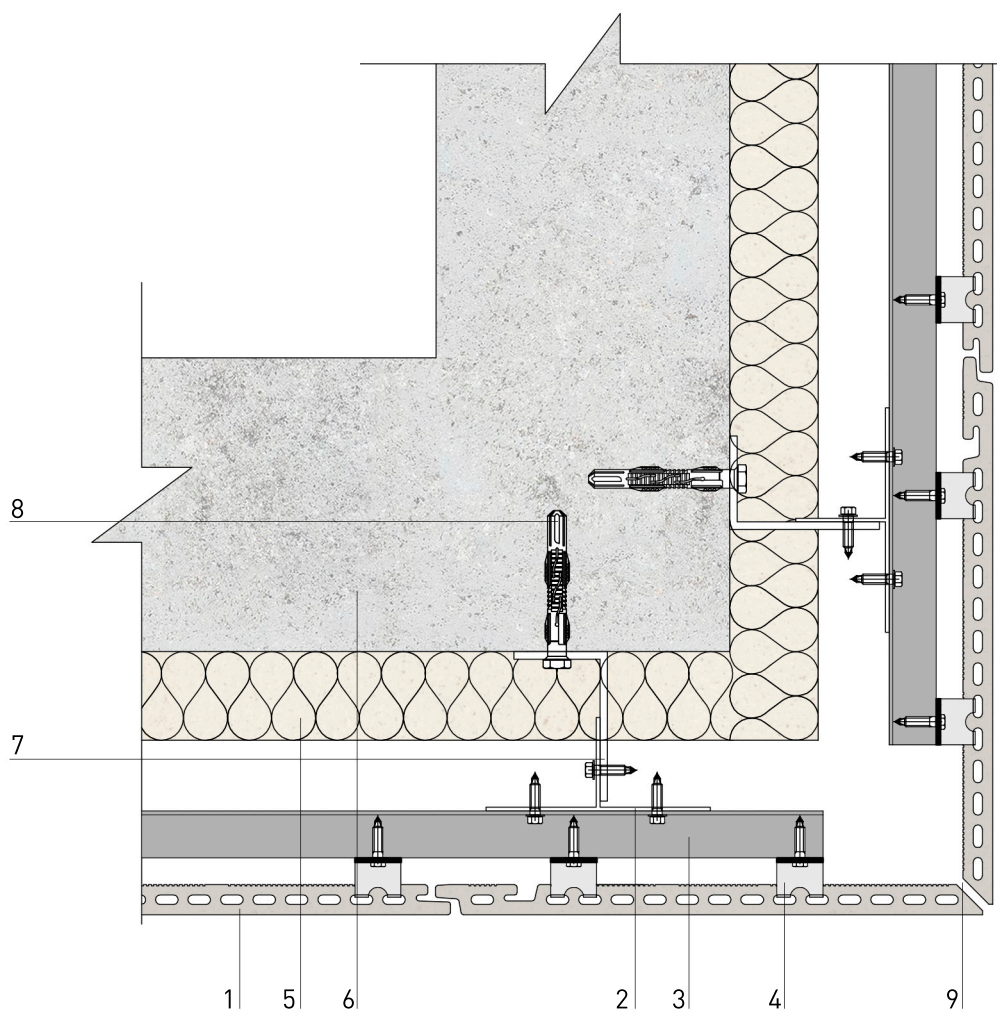

1. Tempio tile
Pieza Tempio

2. Vertical T Profile
Perfil T vertical

3. Horizontal Profile
Perfil horizontal

4. Clip
Grapa

5. Insulating layer
Aislamiento

6. Wall
Muro

7. Bracket
Ménsula

8. Anchorage
Anclaje


9. Mitre cut
Corte en inglete

FK SYSTEM

Outer corner
Esquina exterior

tempio®

2019

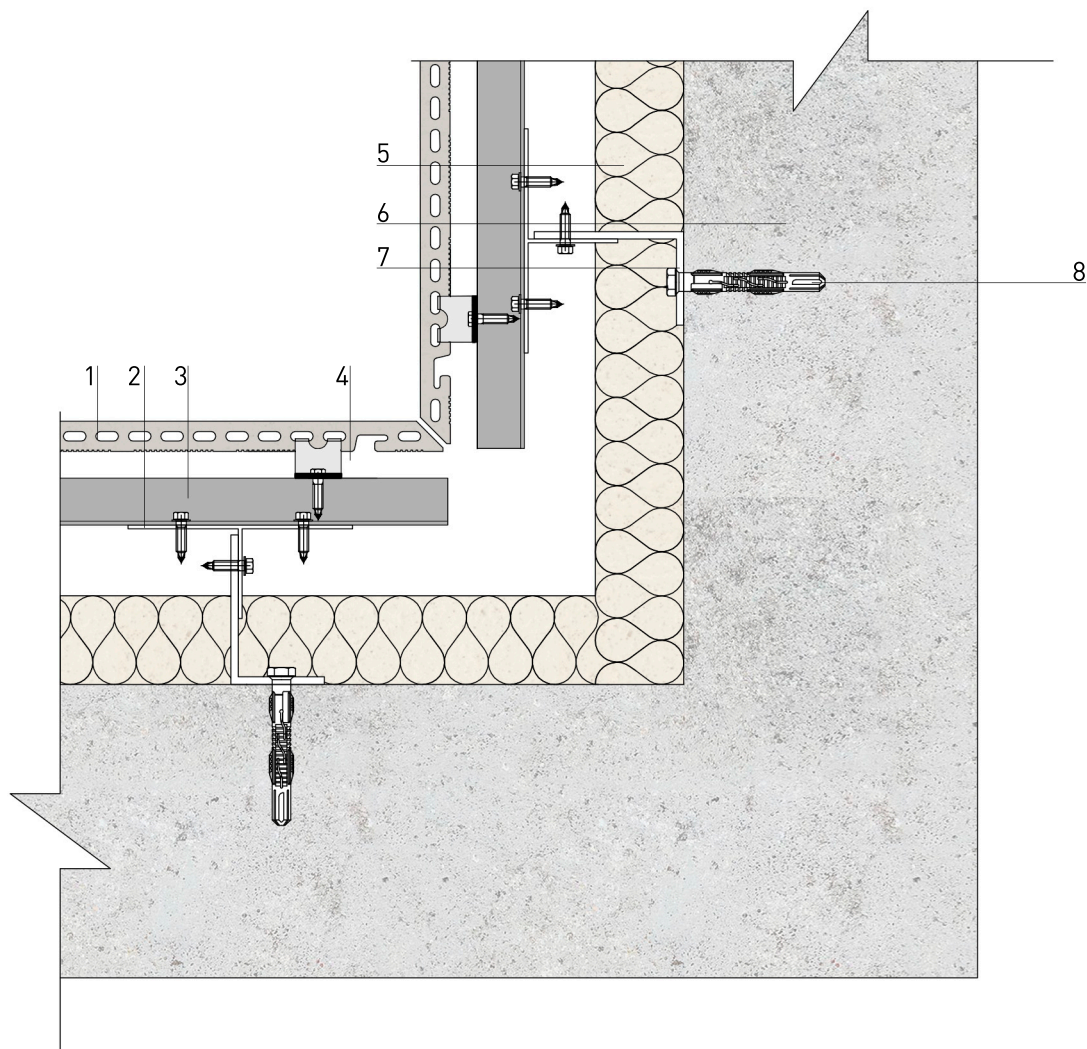

1. Tempio tile
Pieza Tempio

2. Vertical T Profile
Perfil T vertical

3. Horizontal Profile
Perfil horizontal

4. Clip
Grapa

5. Insulating layer
Aislamiento

6. Wall
Muro

7. Bracket
Ménsula

8. Anchorage
Anclaje

FK SYSTEM

Inner corner
Esquina interior

tempio®

2019